


GENERAL NOTES
 1. VERIFY ALL DIMENSIONS AND LEVELS ON SITE BY SURVEY CHECK PRIOR TO ORDERING OR CONSTRUCTION. DO NOT SCALE DRAWINGS.
 2. DRAWINGS SHALL NOT BE USED FOR CONSTRUCTION PURPOSES UNTIL ISSUED FOR CONSTRUCTION.

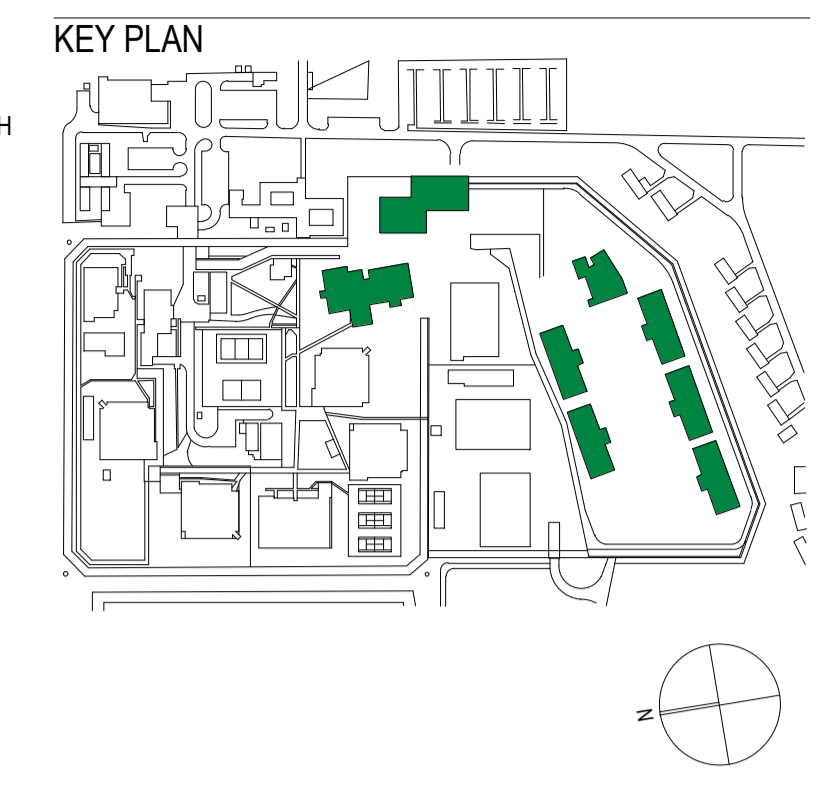

REVISIONS

REV.	DESCRIPTION	DATE	CHK
0	PRELIMINARY ISSUE	27/04/2018	
1	CO-ORDINATION ISSUE	04/05/2018	
2	CO-ORDINATION ISSUE	11/05/2018	
3	EASTERN CARPARK AMENDMENTS	15/05/2018	
4	CO-ORDINATION ISSUE	18/05/2018	
5	ISSUE FOR ECI SUBMISSION	21/05/2018	
6	RE-ISSUE FOR ECI SUBMISSION	22/05/2018	
7	RE-ISSUE FOR ECI SUBMISSION	23/05/2018	
8	CO-ORDINATION ISSUE	03/07/2018	
9	CO-ORDINATION ISSUE	04/07/2018	
10	CO-ORDINATION ISSUE	06/07/2018	

FOR REVIEW

CLIENT NSW JUSTICE INFRASTRUCTURE & ASSETS
 LEVEL 2, 50 PHILLIP STREET, SYDNEY NSW 2000

D&C SUB-CONTRACTOR LENDLEASE
 EXCHANGE PL, 300 BARANGAROO AVE, SYDNEY 2000, ph (02) 9236 6111

ARCHITECT GUYMER BAILEY ARCHITECTS
 19 TERRACE STREET, TOOWONG QLD 4066, ph (07) 3870 9700

LANDSCAPE ARCHITECT GUYMER BAILEY ARCHITECTS
 19 TERRACE STREET, TOOWONG QLD 4066, ph (07) 3870 9700

STRUCTURAL / CIVIL NORTHROP CONSULTING ENGINEERS Pty Ltd
 LEVEL 11, 345 GEORGE STREET, SYDNEY NSW 2000, ph (02) 9241 4188

SERVICES JHA
 LEVEL 23, 101 MILLER ST, NTH SYDNEY NSW 2060, ph (02) 9437 1000

SECURITY / COMMS SECURITY CONSULTING GROUP
 LEVEL 8, 66 GOULBURN STREET, SYDNEY NSW 2000, ph (02) 8599 7550




brisbane office
 19 terrace street ph (07) 3870 9700
 toowong
 queensland 4066 brisbane@guymerbailey.com.au

Nominated Architect:
 Kavan Applegate NSW Reg. No. 7791
www.guymerbailey.com.au

PROJECT
CESSNOCK CORRECTIONAL CENTRE EXPANSION.
 LINDSAY STREET, CESSNOCK, NSW 2325
 BUILDING

DRAWING TITLE
SITE PLAN - PROPOSED

 

SCALE As indicated @ A1 PROJECT NORTH

DATE	DRAWN	CHECKED	APPROVED
12/06/2018	DS	CB	CB
PROJECT No.	DRAWING No.	STAGE	REV
2436	AR-AA-100		10

PRINT DATE: 8/27/2018 12:15:57 PM
 FILENAME: BM_30012402_Cessnock_2401_BestPr_AA_SITE.rvt